



FAMILY LIFE CENTER

MAIN ENTRY

ADMINISTRATION / ADULT CLASSROOMS

1 Northeast Elevation

1/8"




CHILDREN / YOUTH

FAMILY LIFE CENTER

2 Southwest Elevation

1/8"

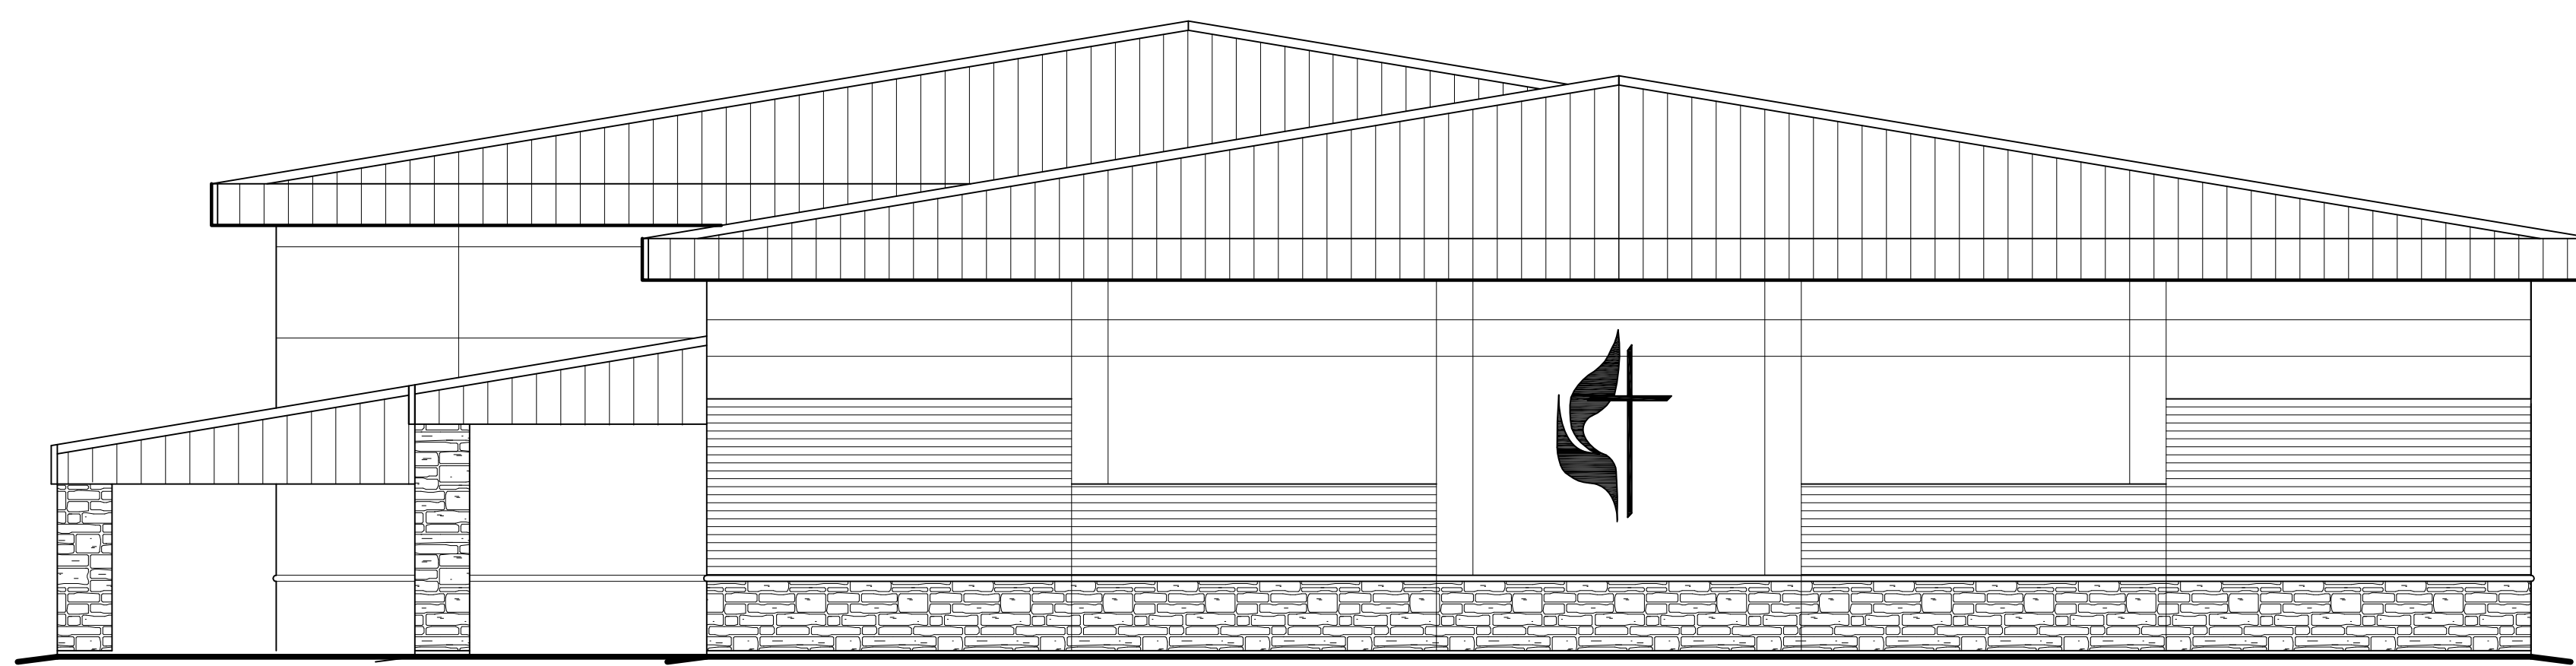


EDUCATION (BEYOND)

FAMILY LIFE CENTER

3 Southeast Elevation

1/8"

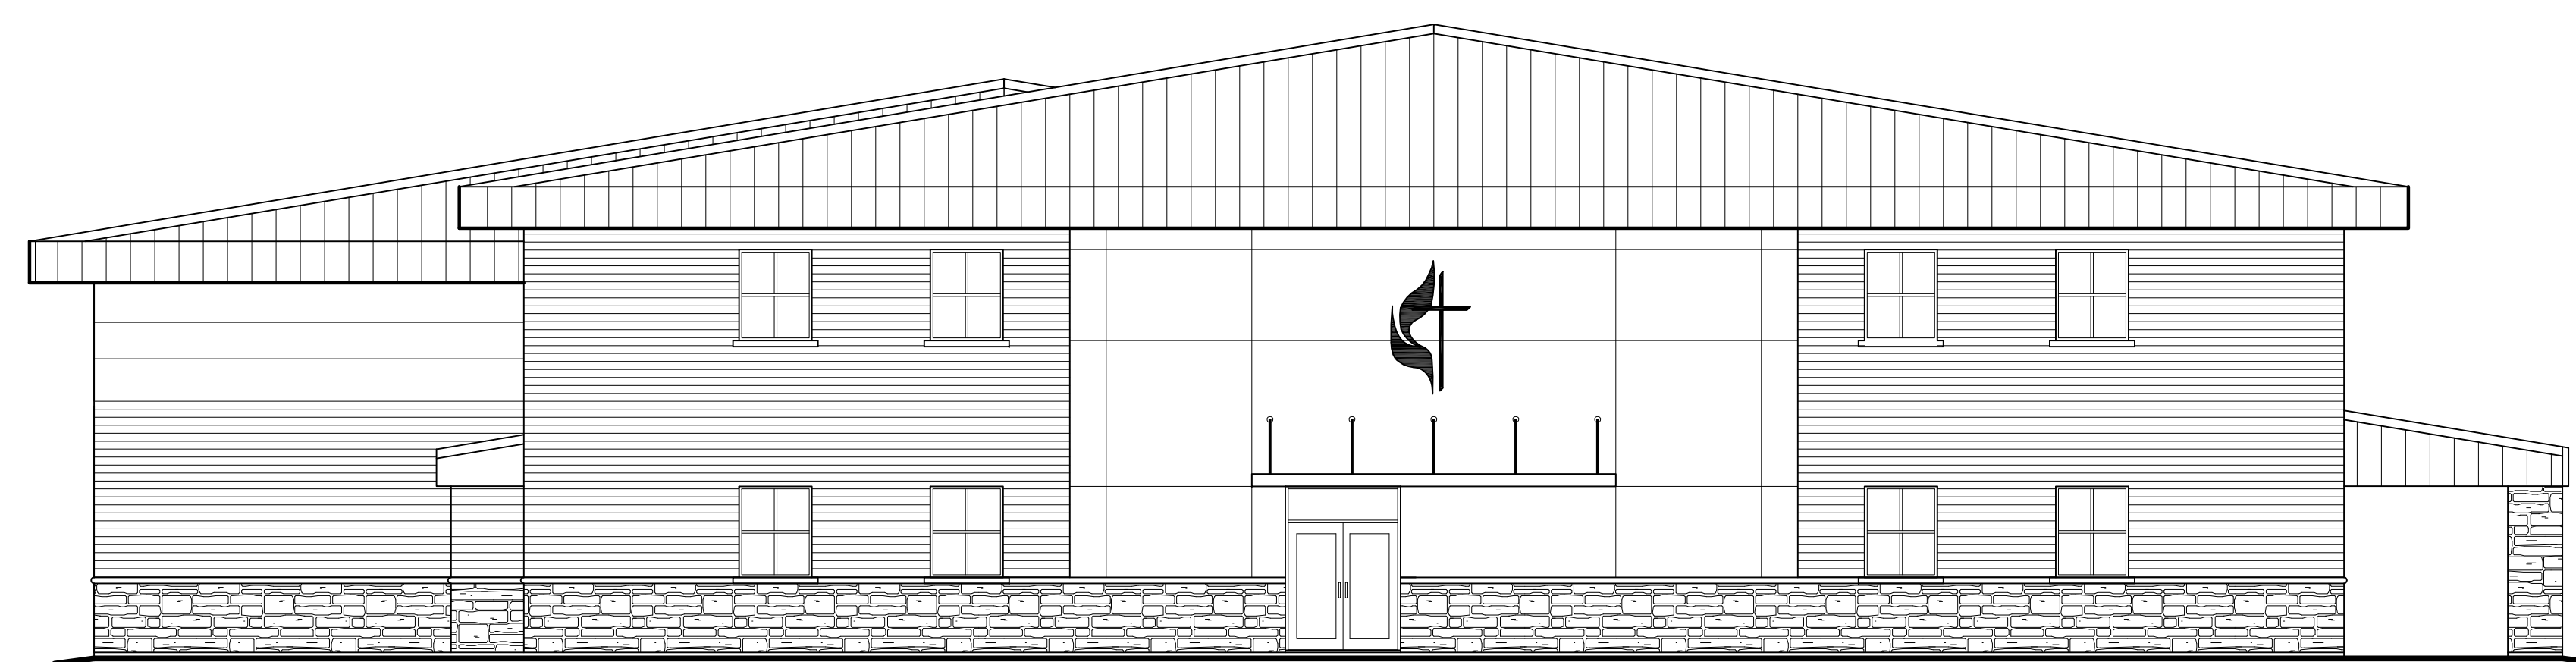

FLC (BEYOND)

ADMINISTRATION / EDUCATION

4 Northwest Elevation

1/8"

PRELIMINARY
NOT FOR REGULATORY
APPROVAL, PERMITTING,
OR CONSTRUCTION

NEW WORSHIP & CLASSROOM
FACILITIES
FOR

LEAGUE CITY
UNITED
METHODIST
CHURCH

LEAGUE CITY, TEXAS


EXTERIOR ELEVATIONS

PRELIMINARY
NOT FOR REGULATORY
APPROVAL, PERMITTING,
OR CONSTRUCTION

JDA
I N C.

architecture ■ planning ■ consultants
HOUSTON TEXAS

PROJECT NO.	DATE	SHEET
1009	01-06-11	A3

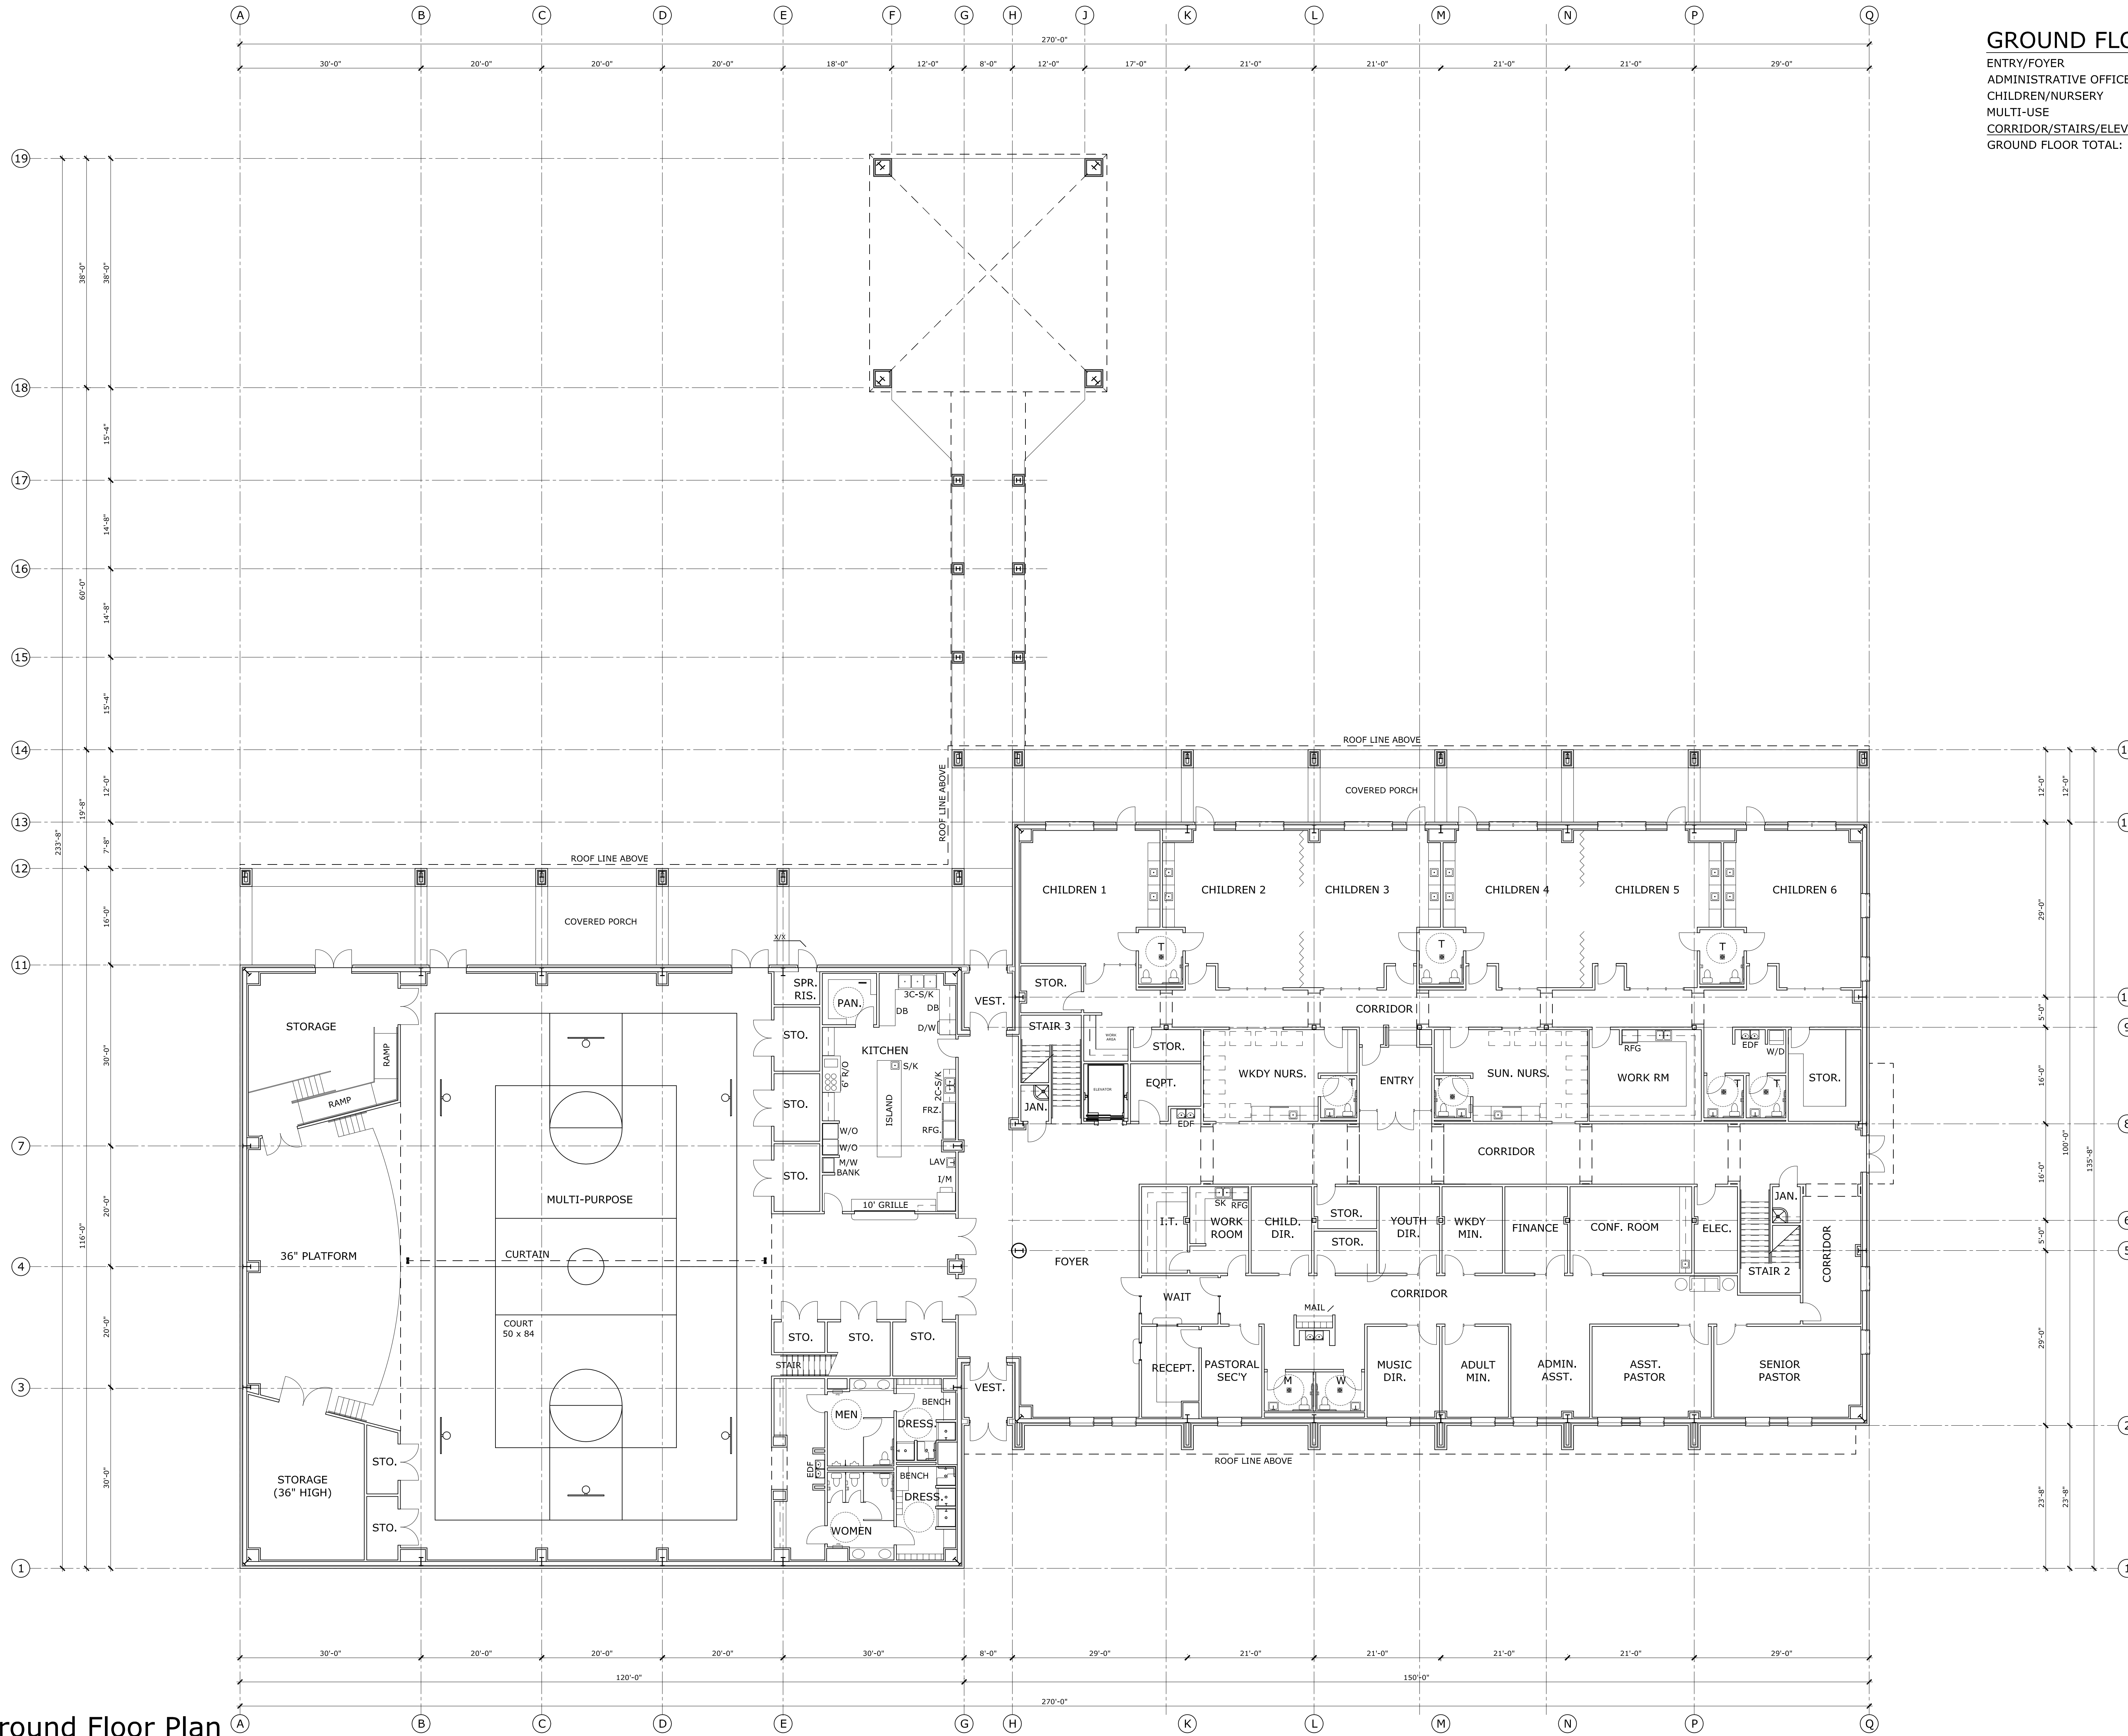

GROUND FLOOR AREA CALCULATIONS

ENTRY/FOYER	1,692 SF
ADMINISTRATIVE OFFICES	4,384 SF
CHILDREN/NURSERY	6,797 SF
MULTI-USE	11,948 SF
CORRIDOR/STAIRS/ELEVATOR	1,955 SF
GROUND FLOOR TOTAL:	26,776 SF

PRELIMINARY
 NOT FOR REGULATORY
 APPROVAL, PERMITTING,
 OR CONSTRUCTION

NEW WORSHIP & CLASSROOM
 FACILITIES
 FOR
**LEAGUE CITY
 UNITED
 METHODIST
 CHURCH**

LEAGUE CITY, TEXAS
 GROUND FLOOR PLAN


PRELIMINARY
 NOT FOR REGULATORY
 APPROVAL, PERMITTING,
 OR CONSTRUCTION



PROJECT NO.	DATE	SHEET
1009	01-06-11	A1

2ND FLOOR AREA CALCULATIONS

CHILDREN'S CLASSROOMS/WORK ROOM	2,104 SF
YOUTH WORSHIP & CLASSROOMS	2,076 SF
ADULT CLASSROOMS	5,418 SF
CORRIDORS/STAIRS/ELEVATORS/ REST ROOMS/STORAGE	4,462 SF
2ND FLOOR TOTAL:	14,060 SF

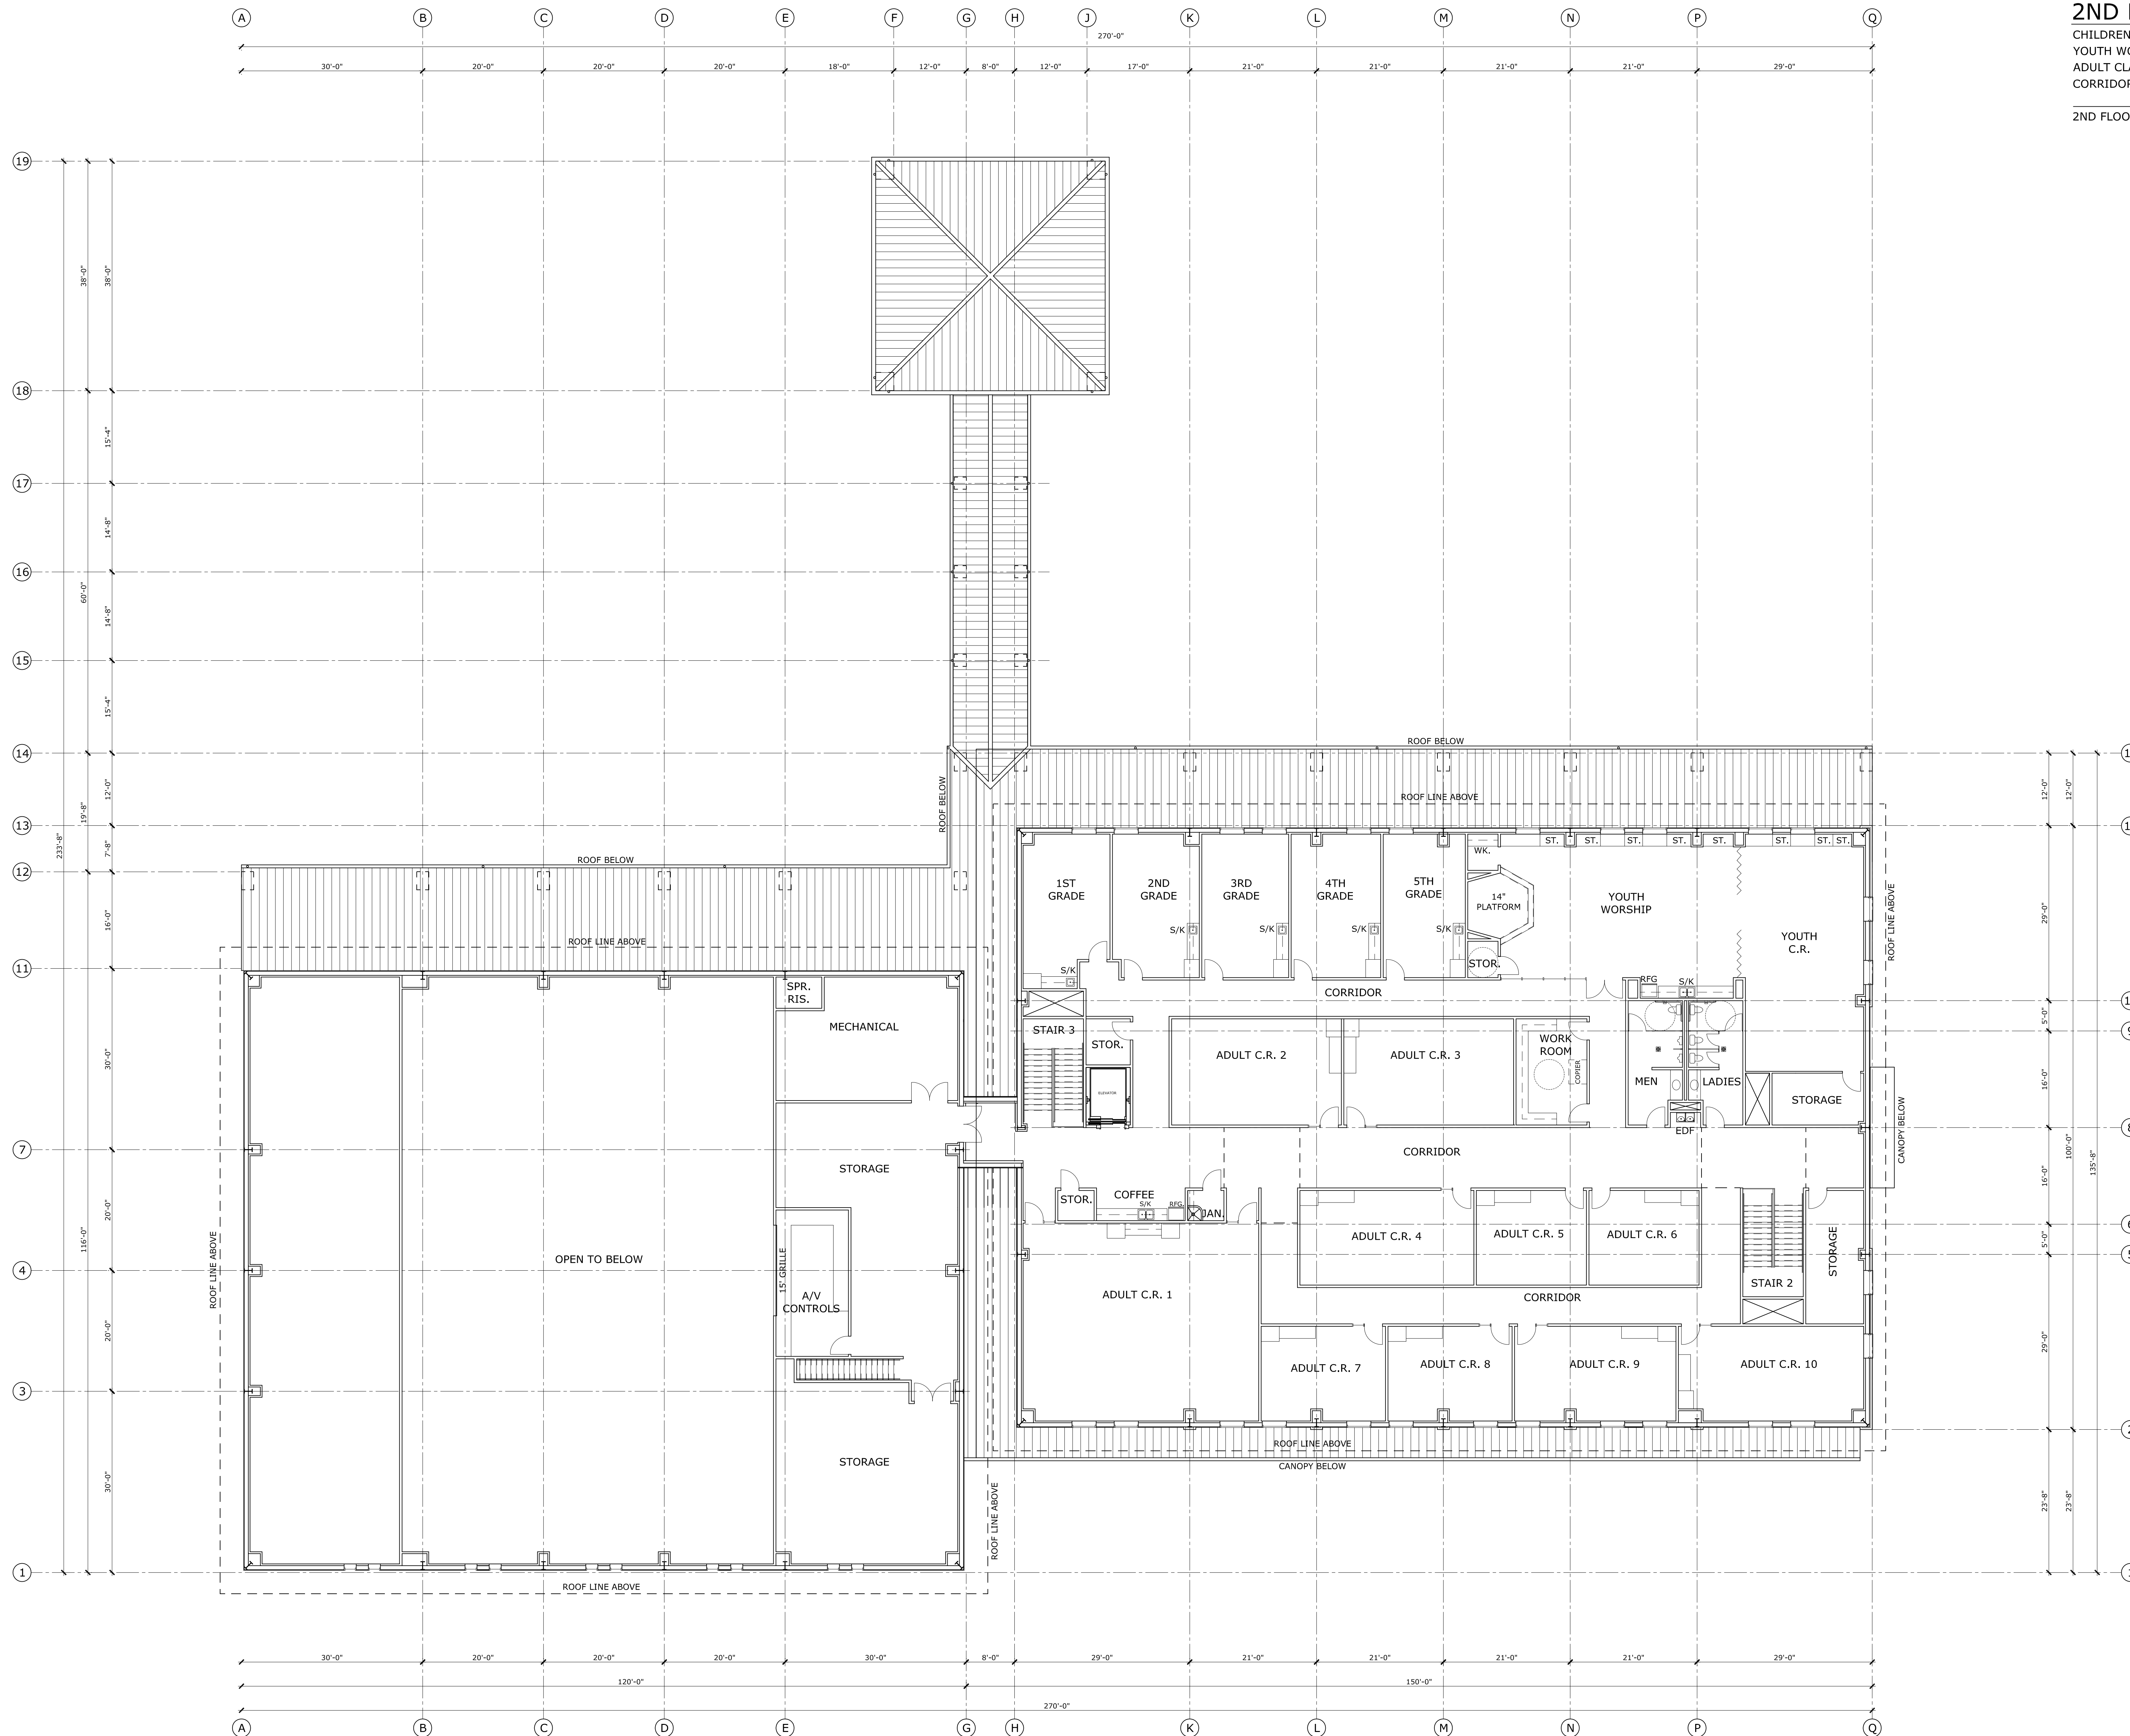

PRELIMINARY
NOT FOR REGULATORY
APPROVAL, PERMITTING,
OR CONSTRUCTION

NEW WORSHIP & CLASSROOM
FACILITIES
FOR
**LEAGUE CITY
UNITED
METHODIST
CHURCH**

LEAGUE CITY, TEXAS
SECOND FLOOR PLAN

PRELIMINARY
NOT FOR REGULATORY
APPROVAL, PERMITTING,
OR CONSTRUCTION



PROJECT NO.	DATE	SHEET
1009	01-06-11	A2