


SITE SYNOPSIS

TOTAL LAND AREA:	21.686 ACRES
PHASE 1 DEVELOPMENT:	10.466 ACRES
DETENTION POND:	3.34 ACRES
PARKING SPACES:	349
ACCESSIBLE PARKING SPACES:	11
TOTAL PARKING SPACES:	360
PARKING RATIO:	1.7 SEATS/ SPACE

BUILDING SYNOPSIS

GROUND FLOOR AREA:	46,746 A/C GSF
SECOND FLOOR AREA:	16,992 A/C GSF
TOTAL AREA:	63,738 A/C GSF

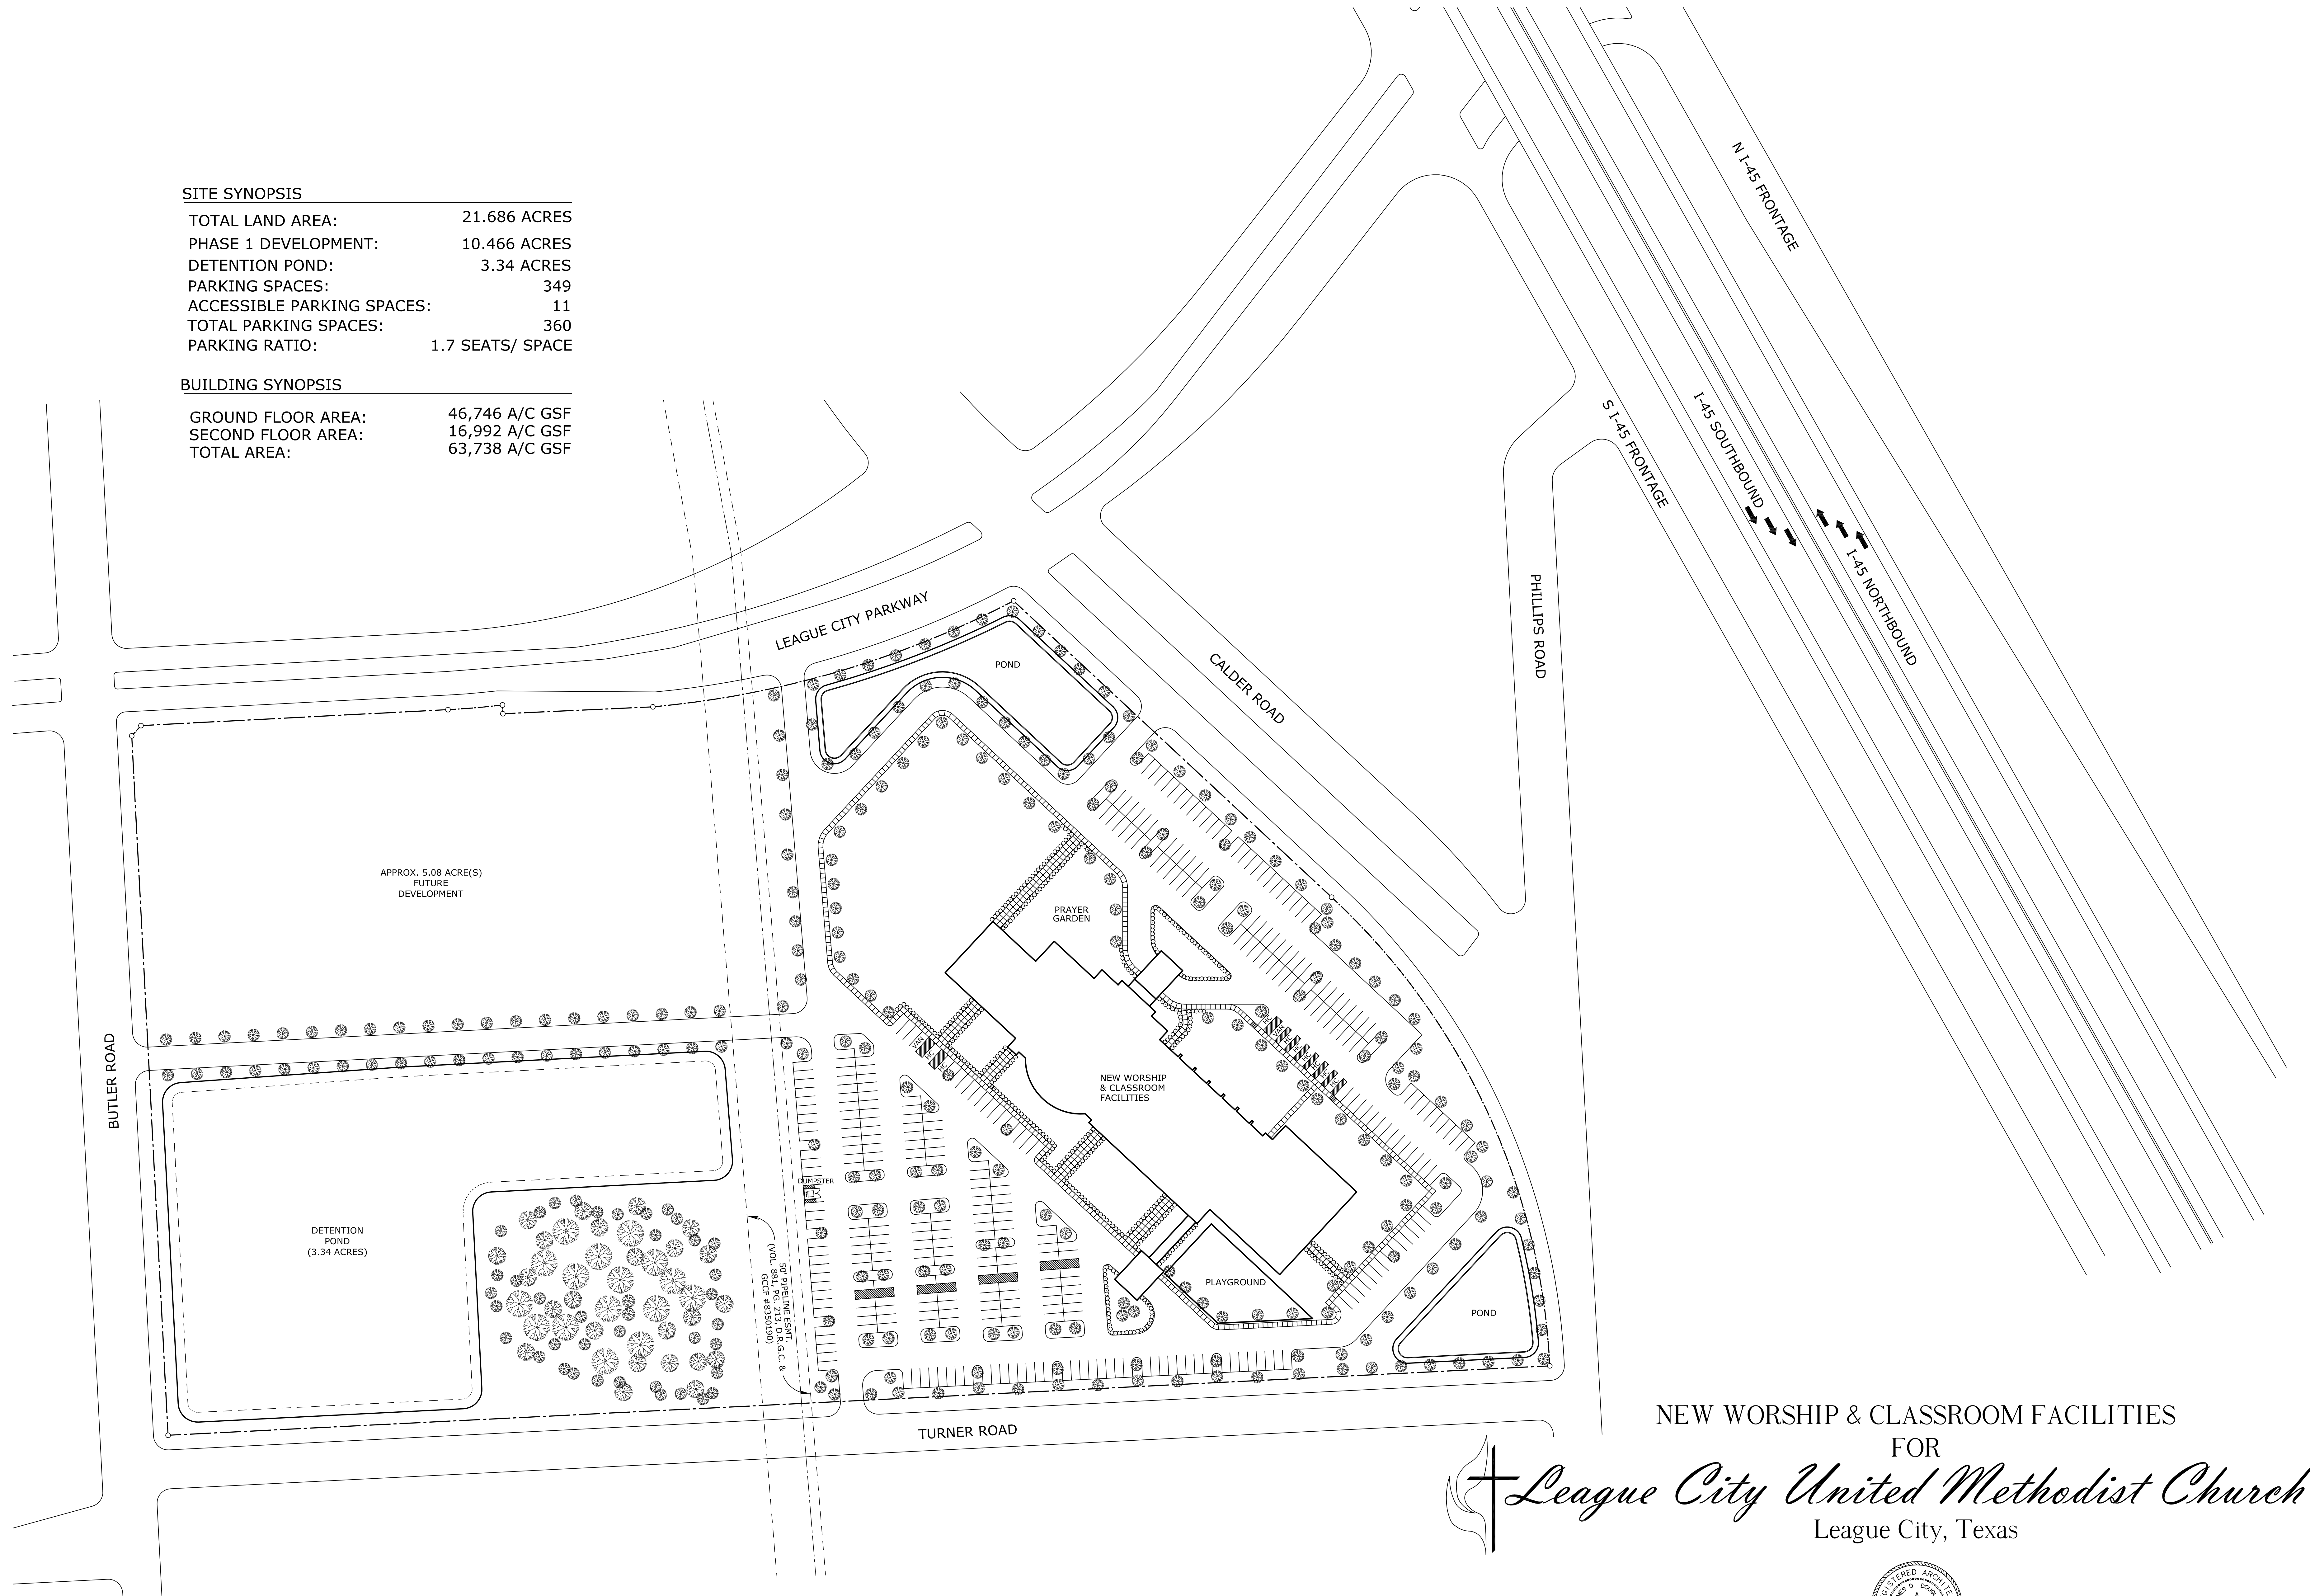

NEW WORSHIP & CLASSROOM FACILITIES
FOR

League City United Methodist Church
League City, Texas

