



2 Architectural Second Floor Plan
 NORTH 1/16"
 Second Floor A/C Area: 16,992 GSF

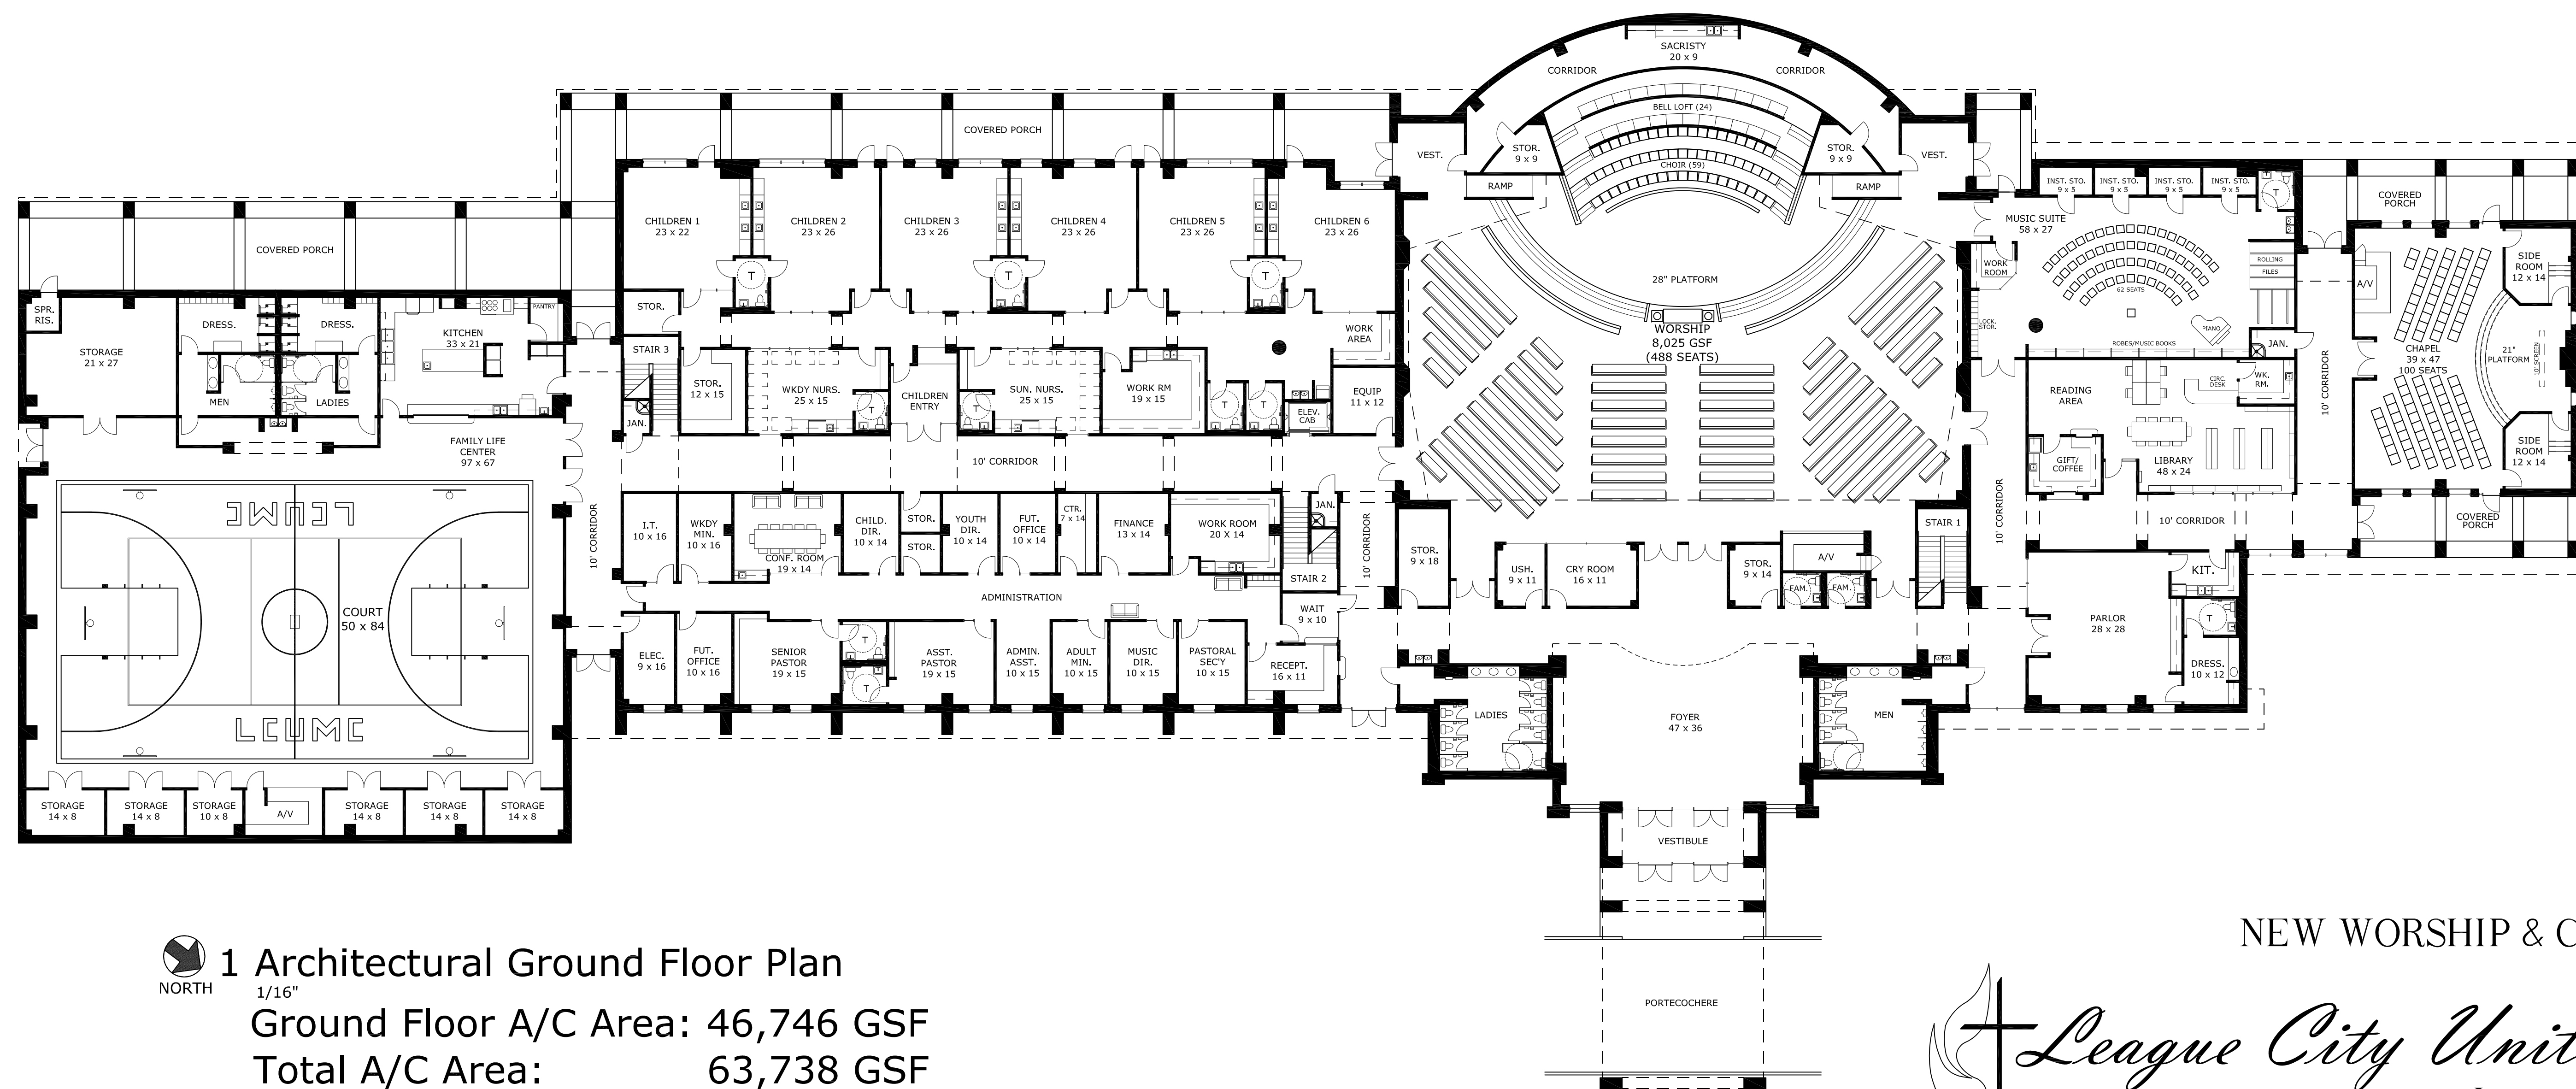

1 Architectural Ground Floor Plan
 NORTH 1/16"
 Ground Floor A/C Area: 46,746 GSF
 Total A/C Area: 63,738 GSF

NEW WORSHIP & CLASSROOM FACILITIES
 FOR

League City United Methodist Church
 League City, Texas

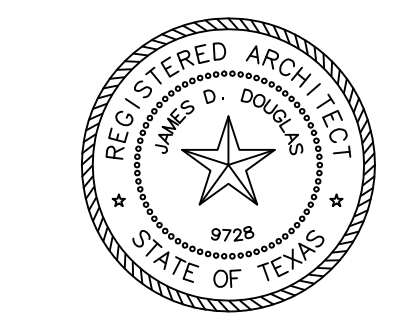

JDDA
 JAMES D. DOUGLAS ASSOCIATES
 architecture ■ planning ■ consultants
 HOUSTON TEXAS